


Appendix G Preferred Alternative and Concepts Eliminated from Further Consideration



This page is intentionally left blank.

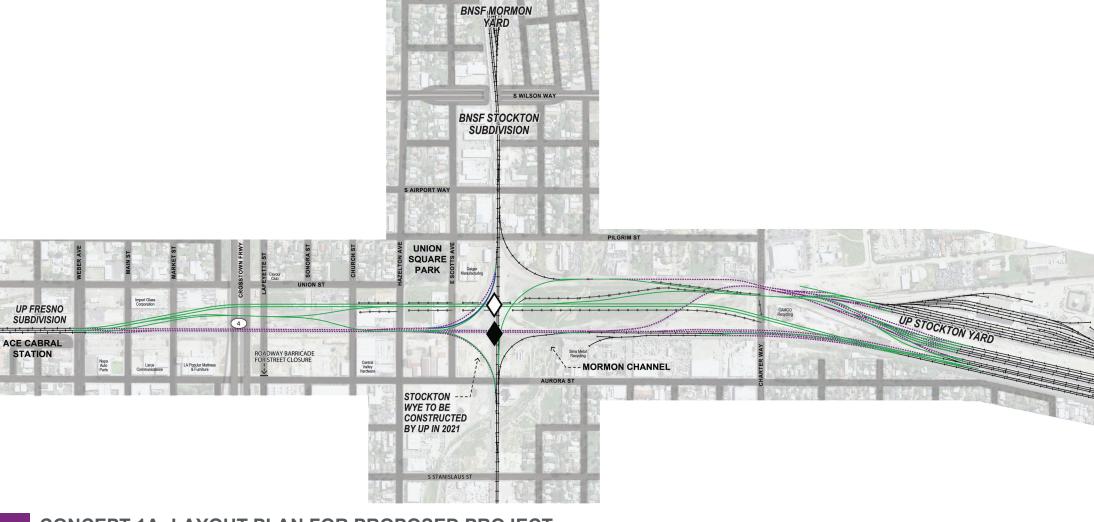

CONCEPT 1A: LAYOUT PLAN FOR PROPOSED PROJECT







Proposed Flyover Location

Proposed Track





Existing at-Grade Stockton Diamond






Track Removal (existing)





CREATED ON: 3/8/2021

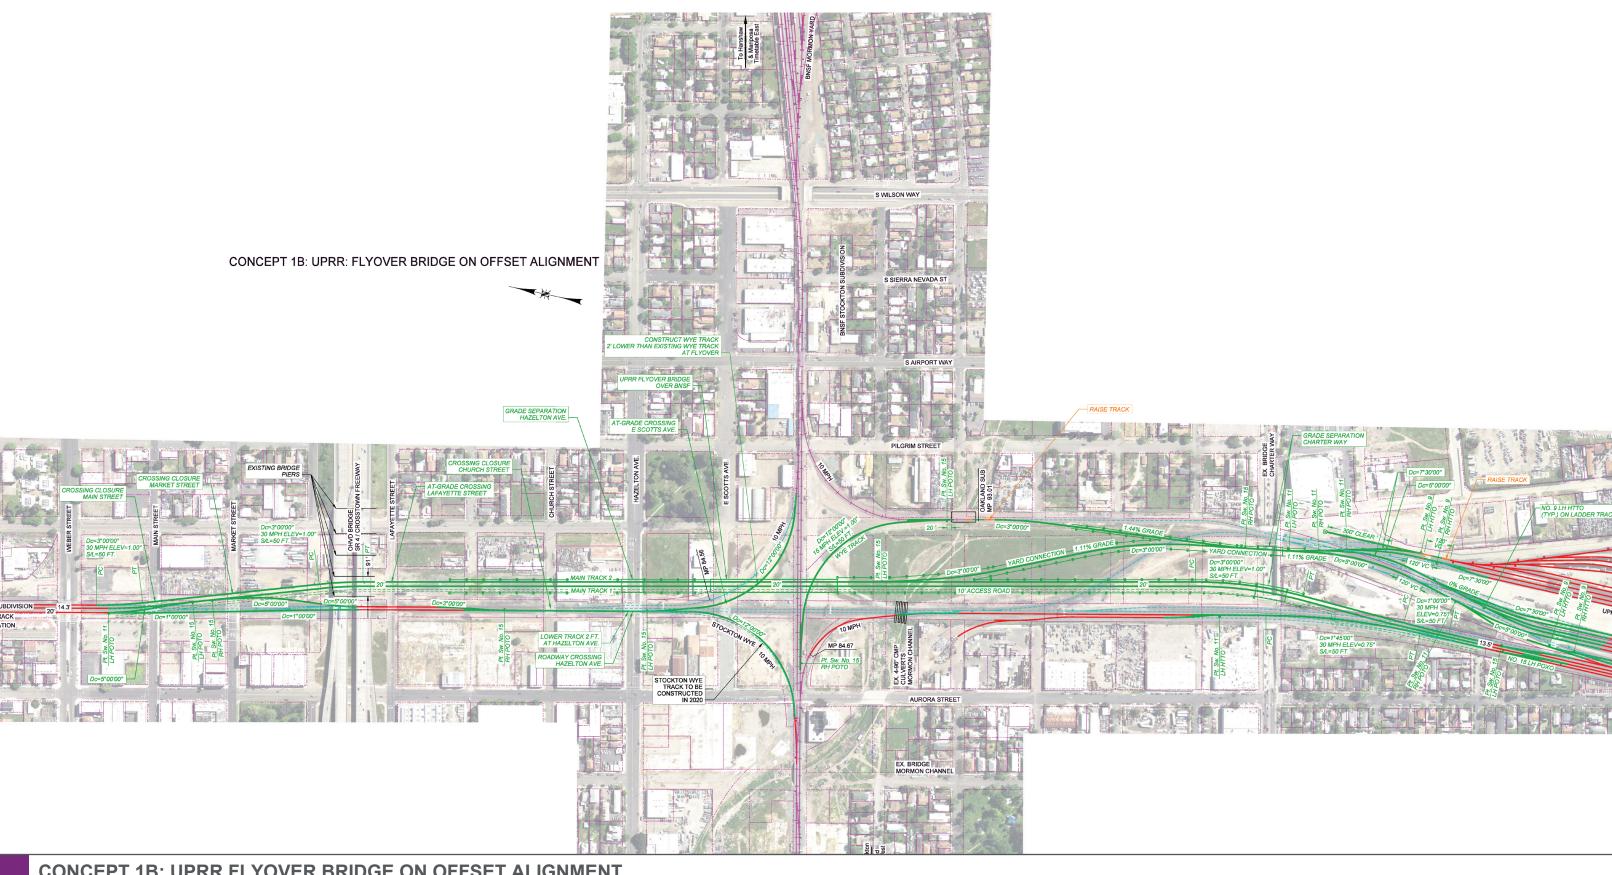








Existing UP Tracks Existing BNSF Tracks Proposed Track Removal

Proposed Tracks Proposed Retaining Wall

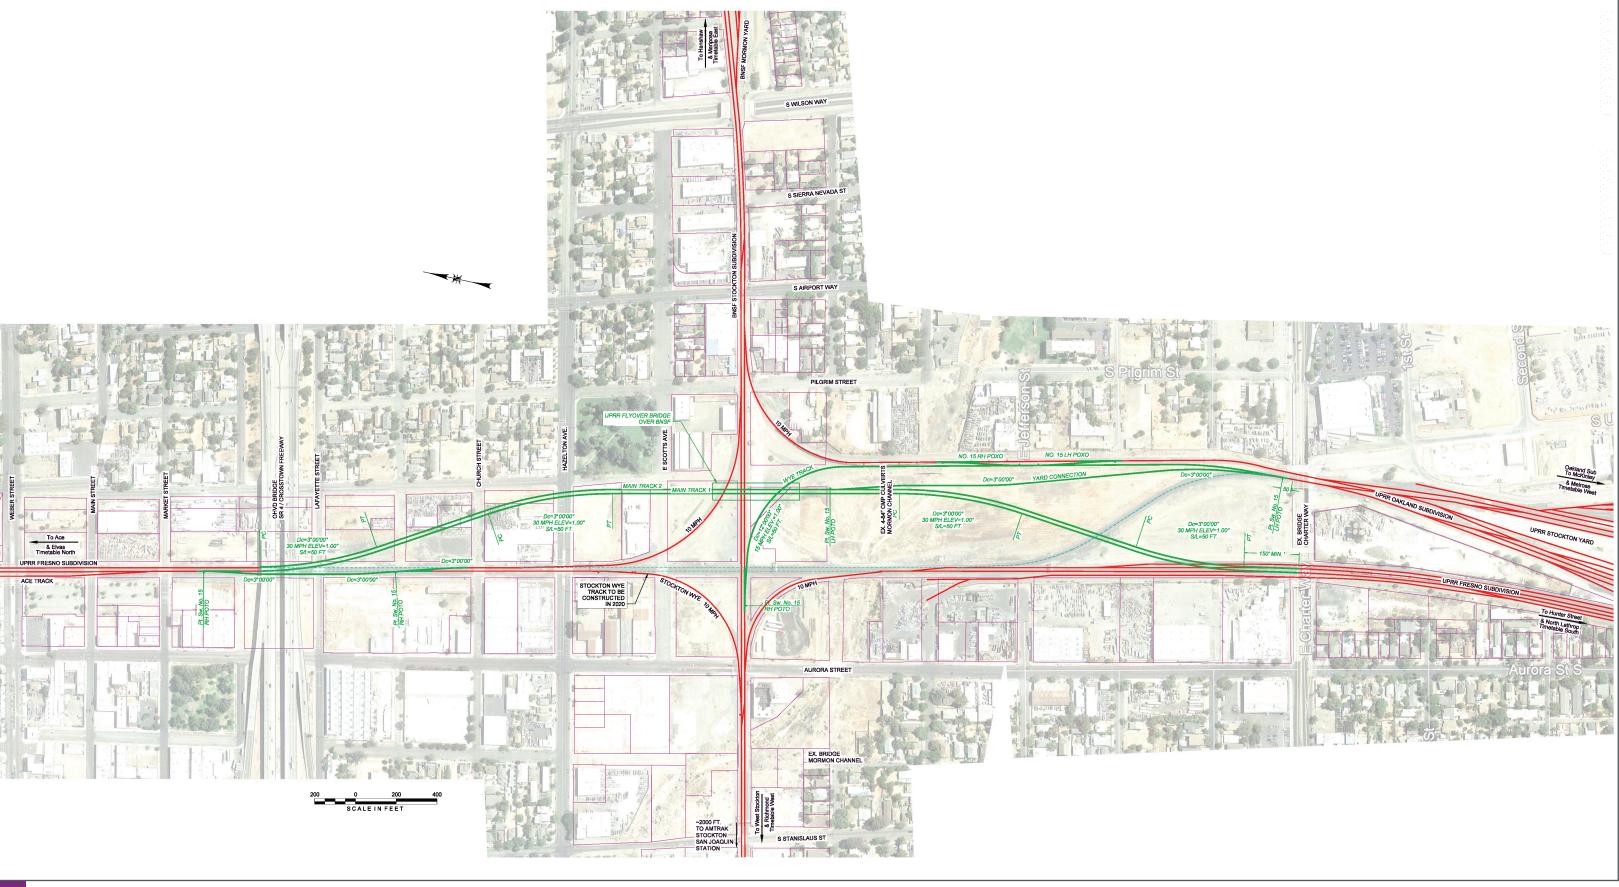

CONCEPT 1C: Eliminated from Further Consideration






Existing UP TracksExisting BNSF TracksProposed Track Removal

Proposed Tracks

- - - Proposed Retaining Wall

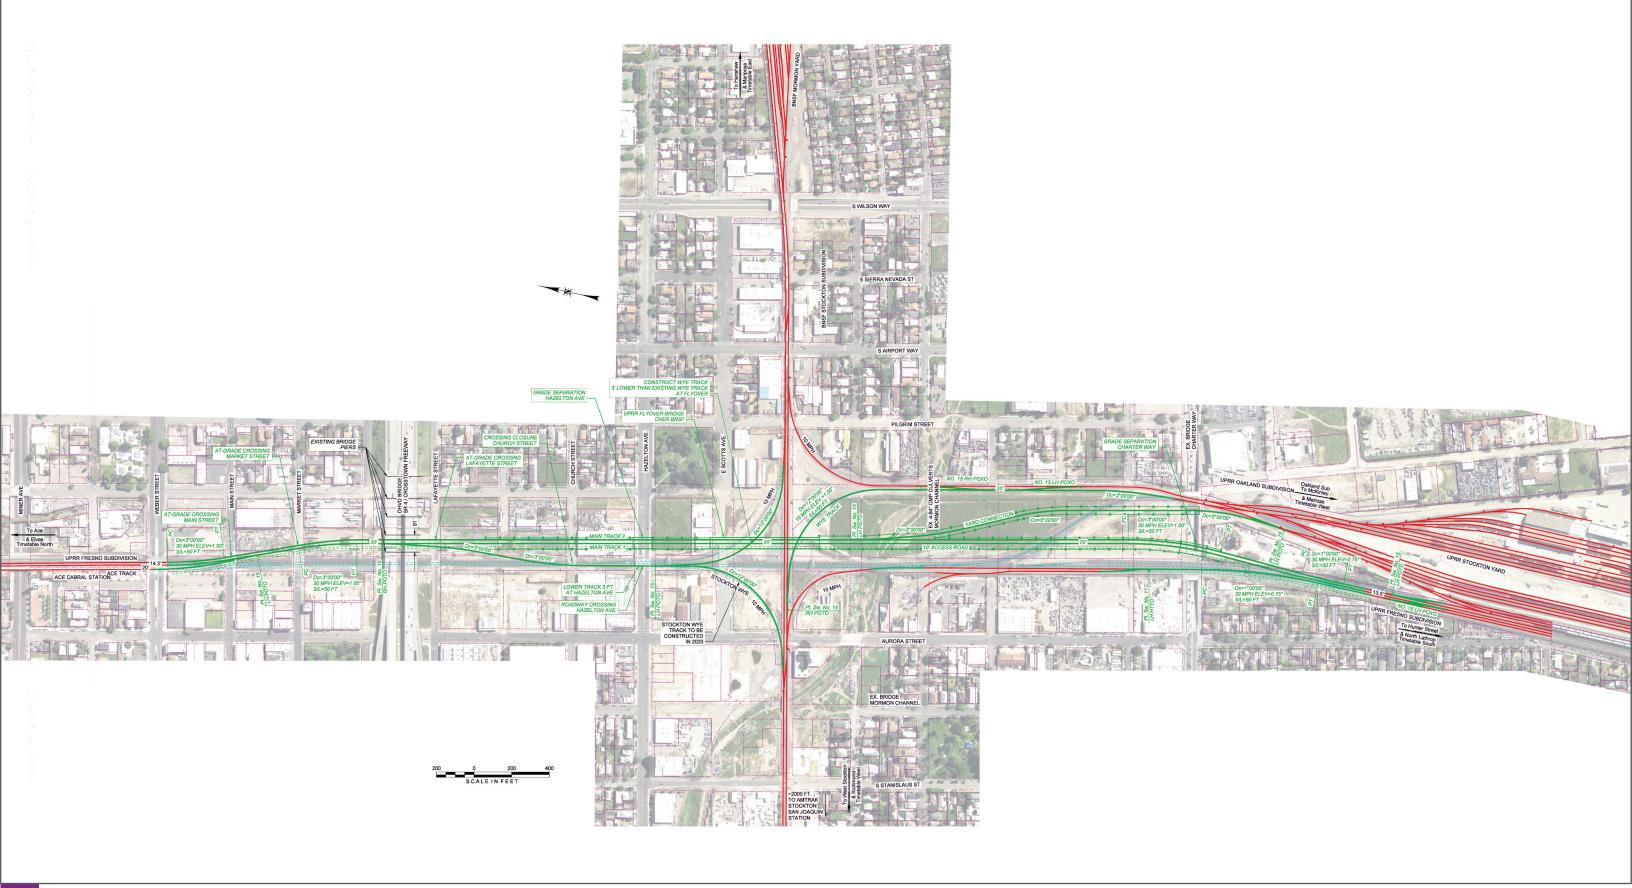

CONCEPT 1D: Eliminated from Further Consideration






Existing UP TracksExisting BNSF TracksProposed Track Removal

Proposed Tracks

--- Proposed Retaining Wall

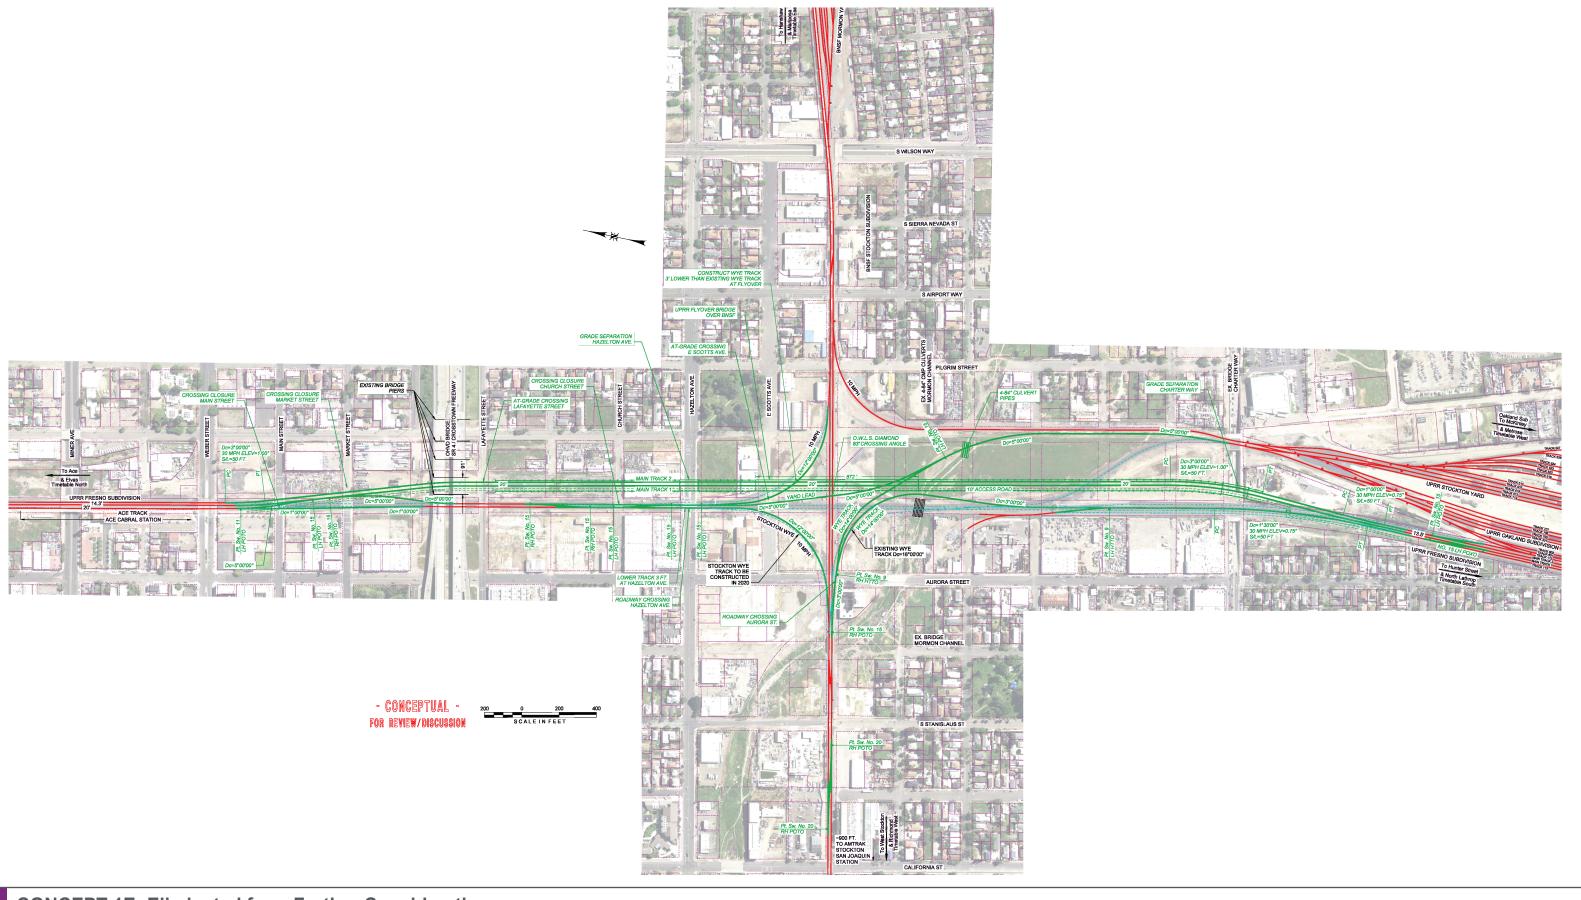

CONCEPT 1E: Eliminated from Further Consideration






Existing UP TracksExisting BNSF TracksProposed Track Removal

Proposed Tracks

Proposed Retaining Wall

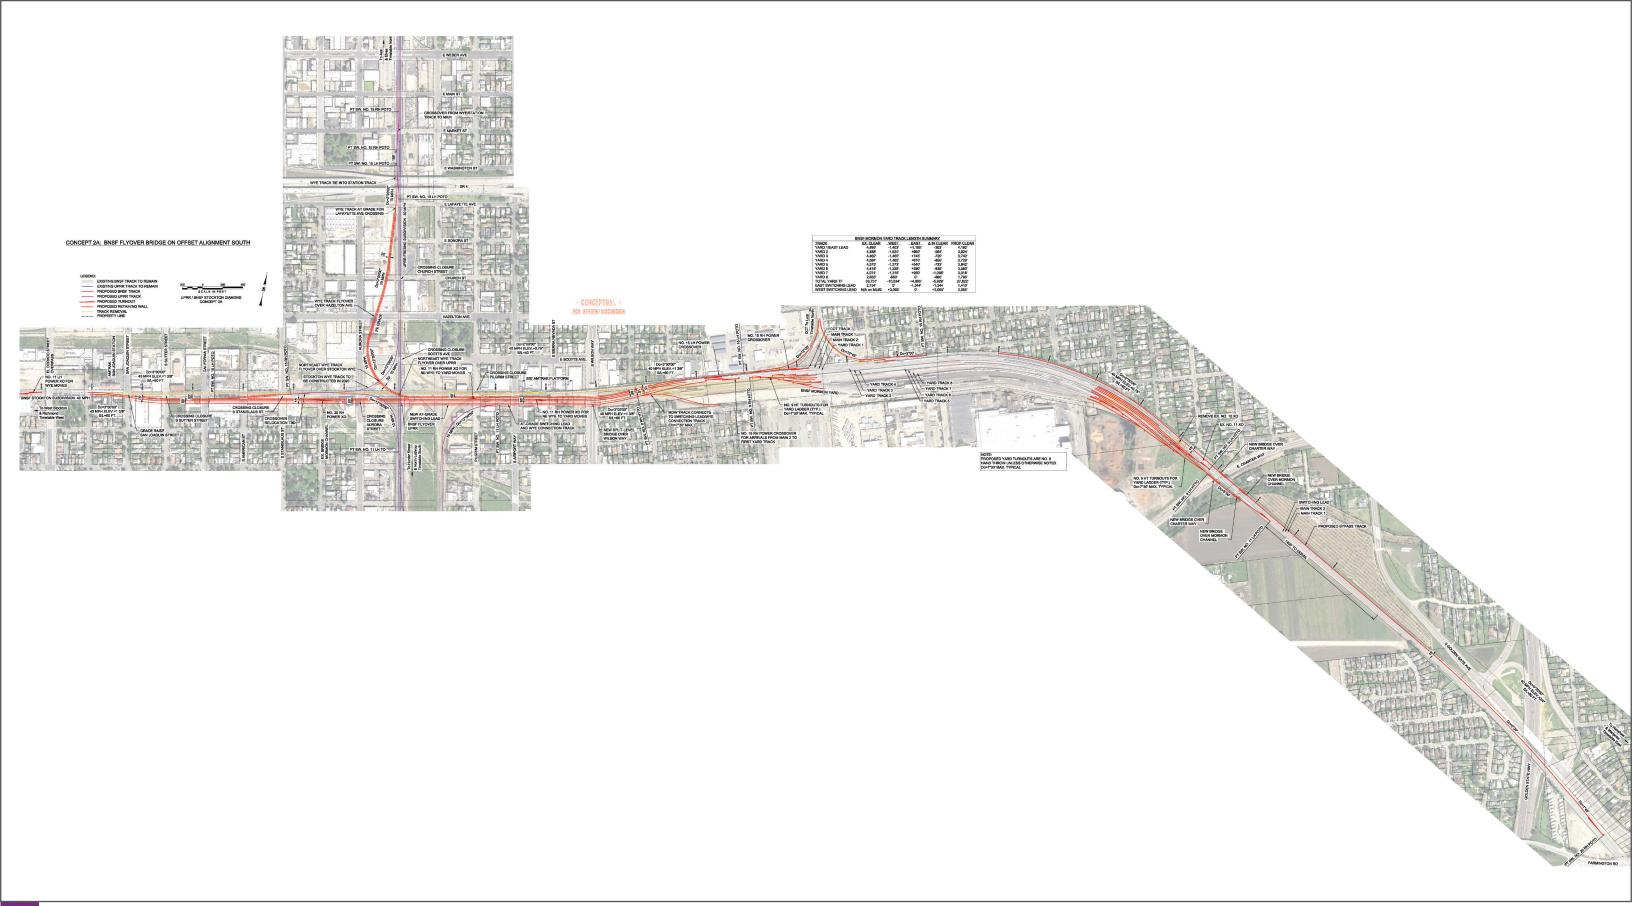


CONCEPT 2A: Eliminated from Further Consideration





Existing UP TracksExisting BNSF TracksProposed Track Removal


Proposed TracksProposed Retaining Wall

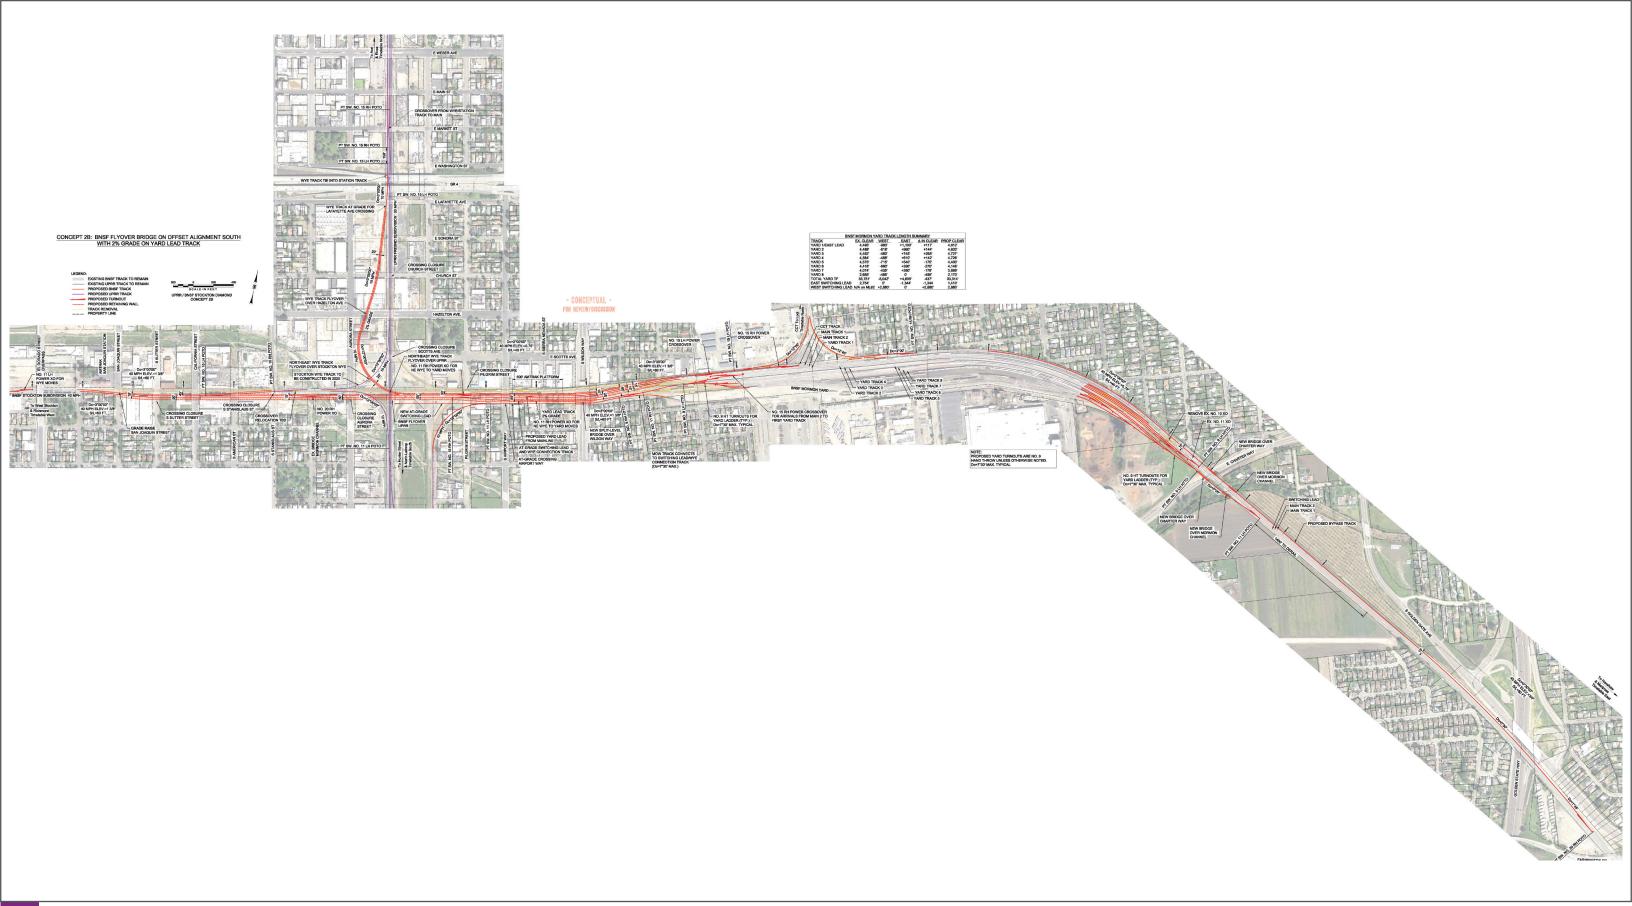


CONCEPT 2B: Eliminated from Further Consideration





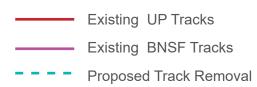

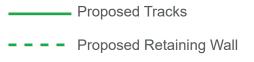




CONCEPT 2C: Eliminated from Further Consideration





Existing UP TracksExisting BNSF TracksProposed Track Removal

Proposed TracksProposed Retaining Wall

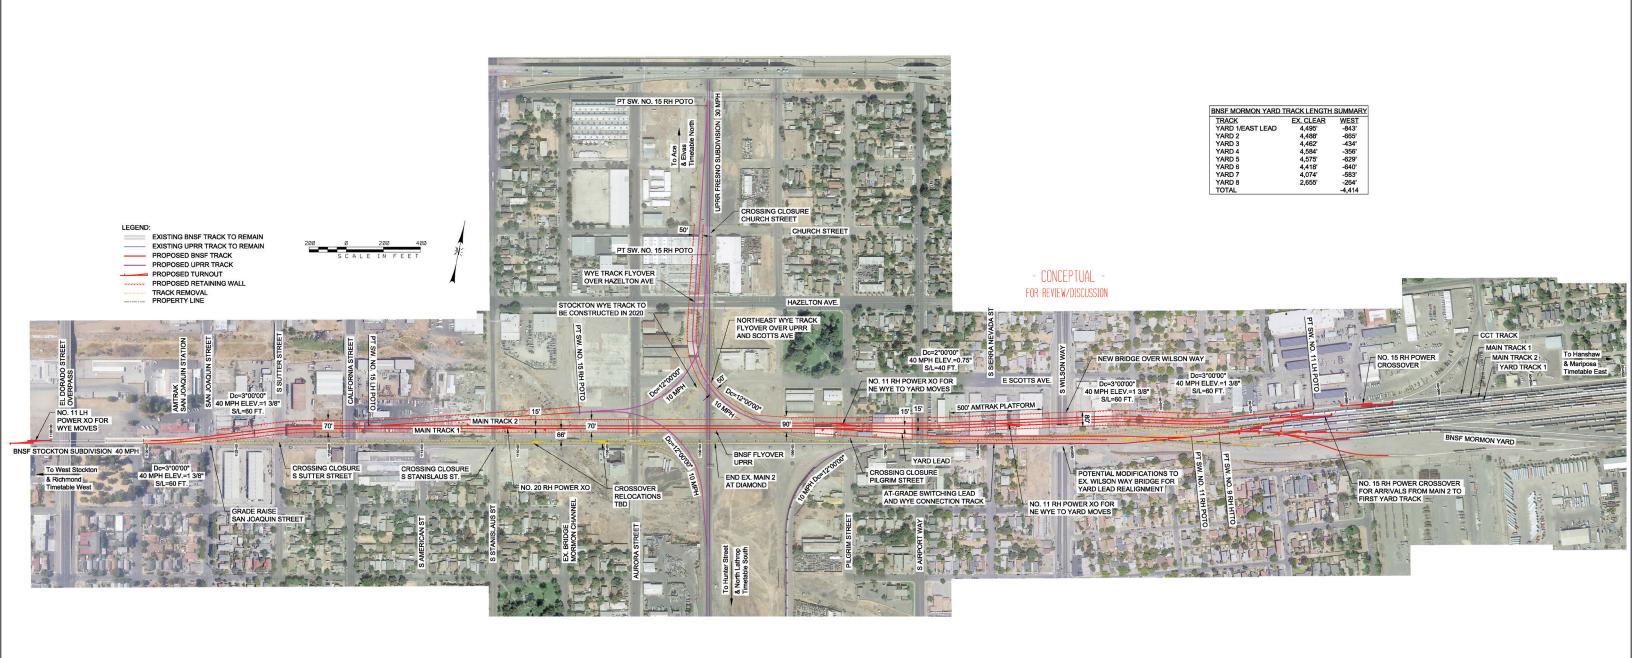

CONCEPT 2D: Eliminated from Further Consideration





Existing UP TracksExisting BNSF TracksProposed Track Removal

Proposed TracksProposed Retaining Wall

